
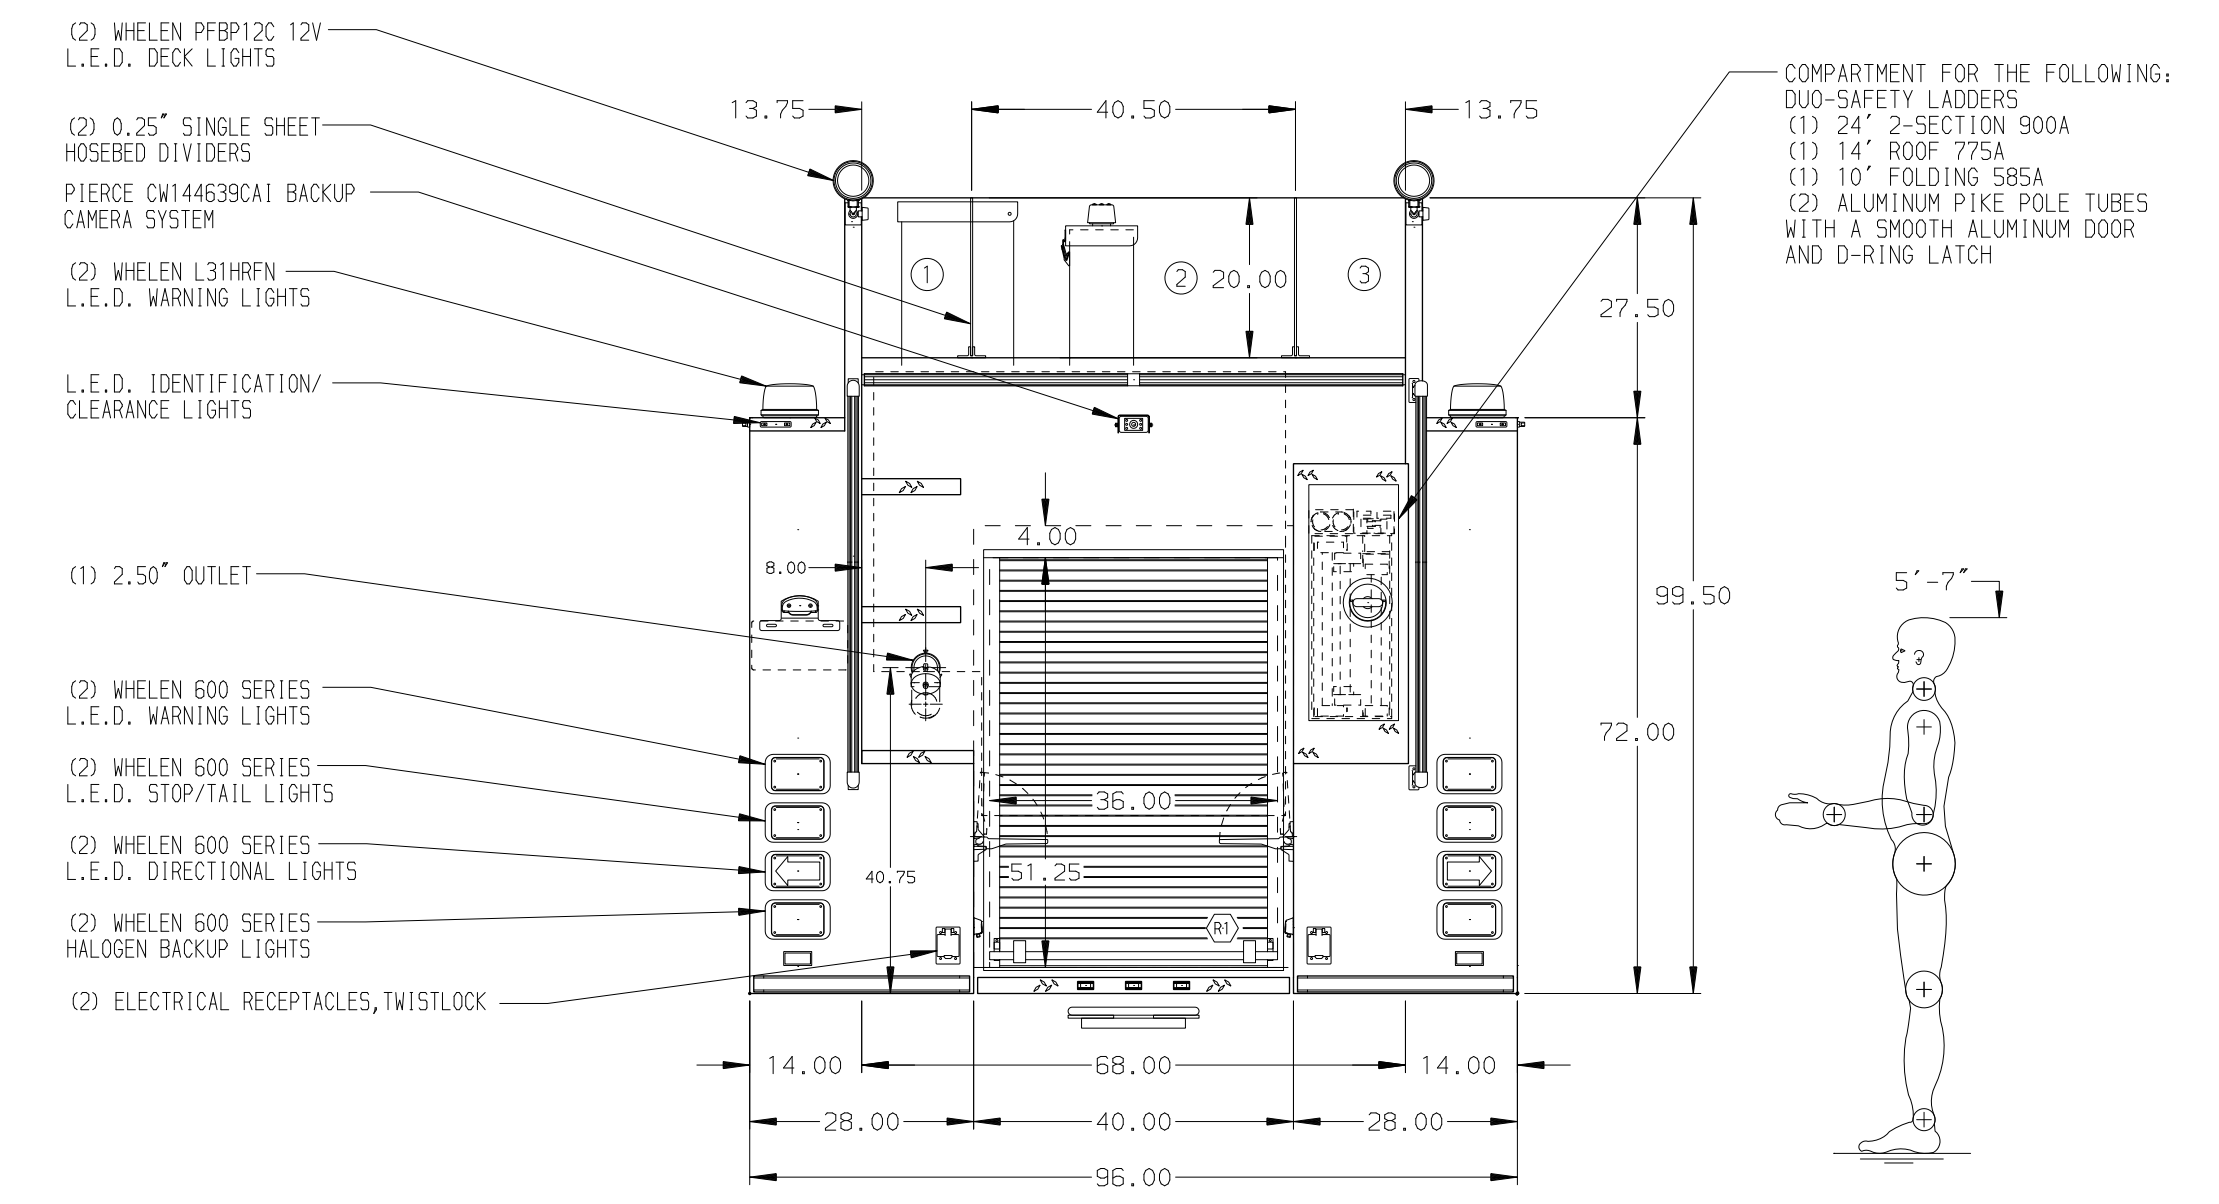


- HOSEBED CAPACITIES
- ① 500' OF 2.50\"/>

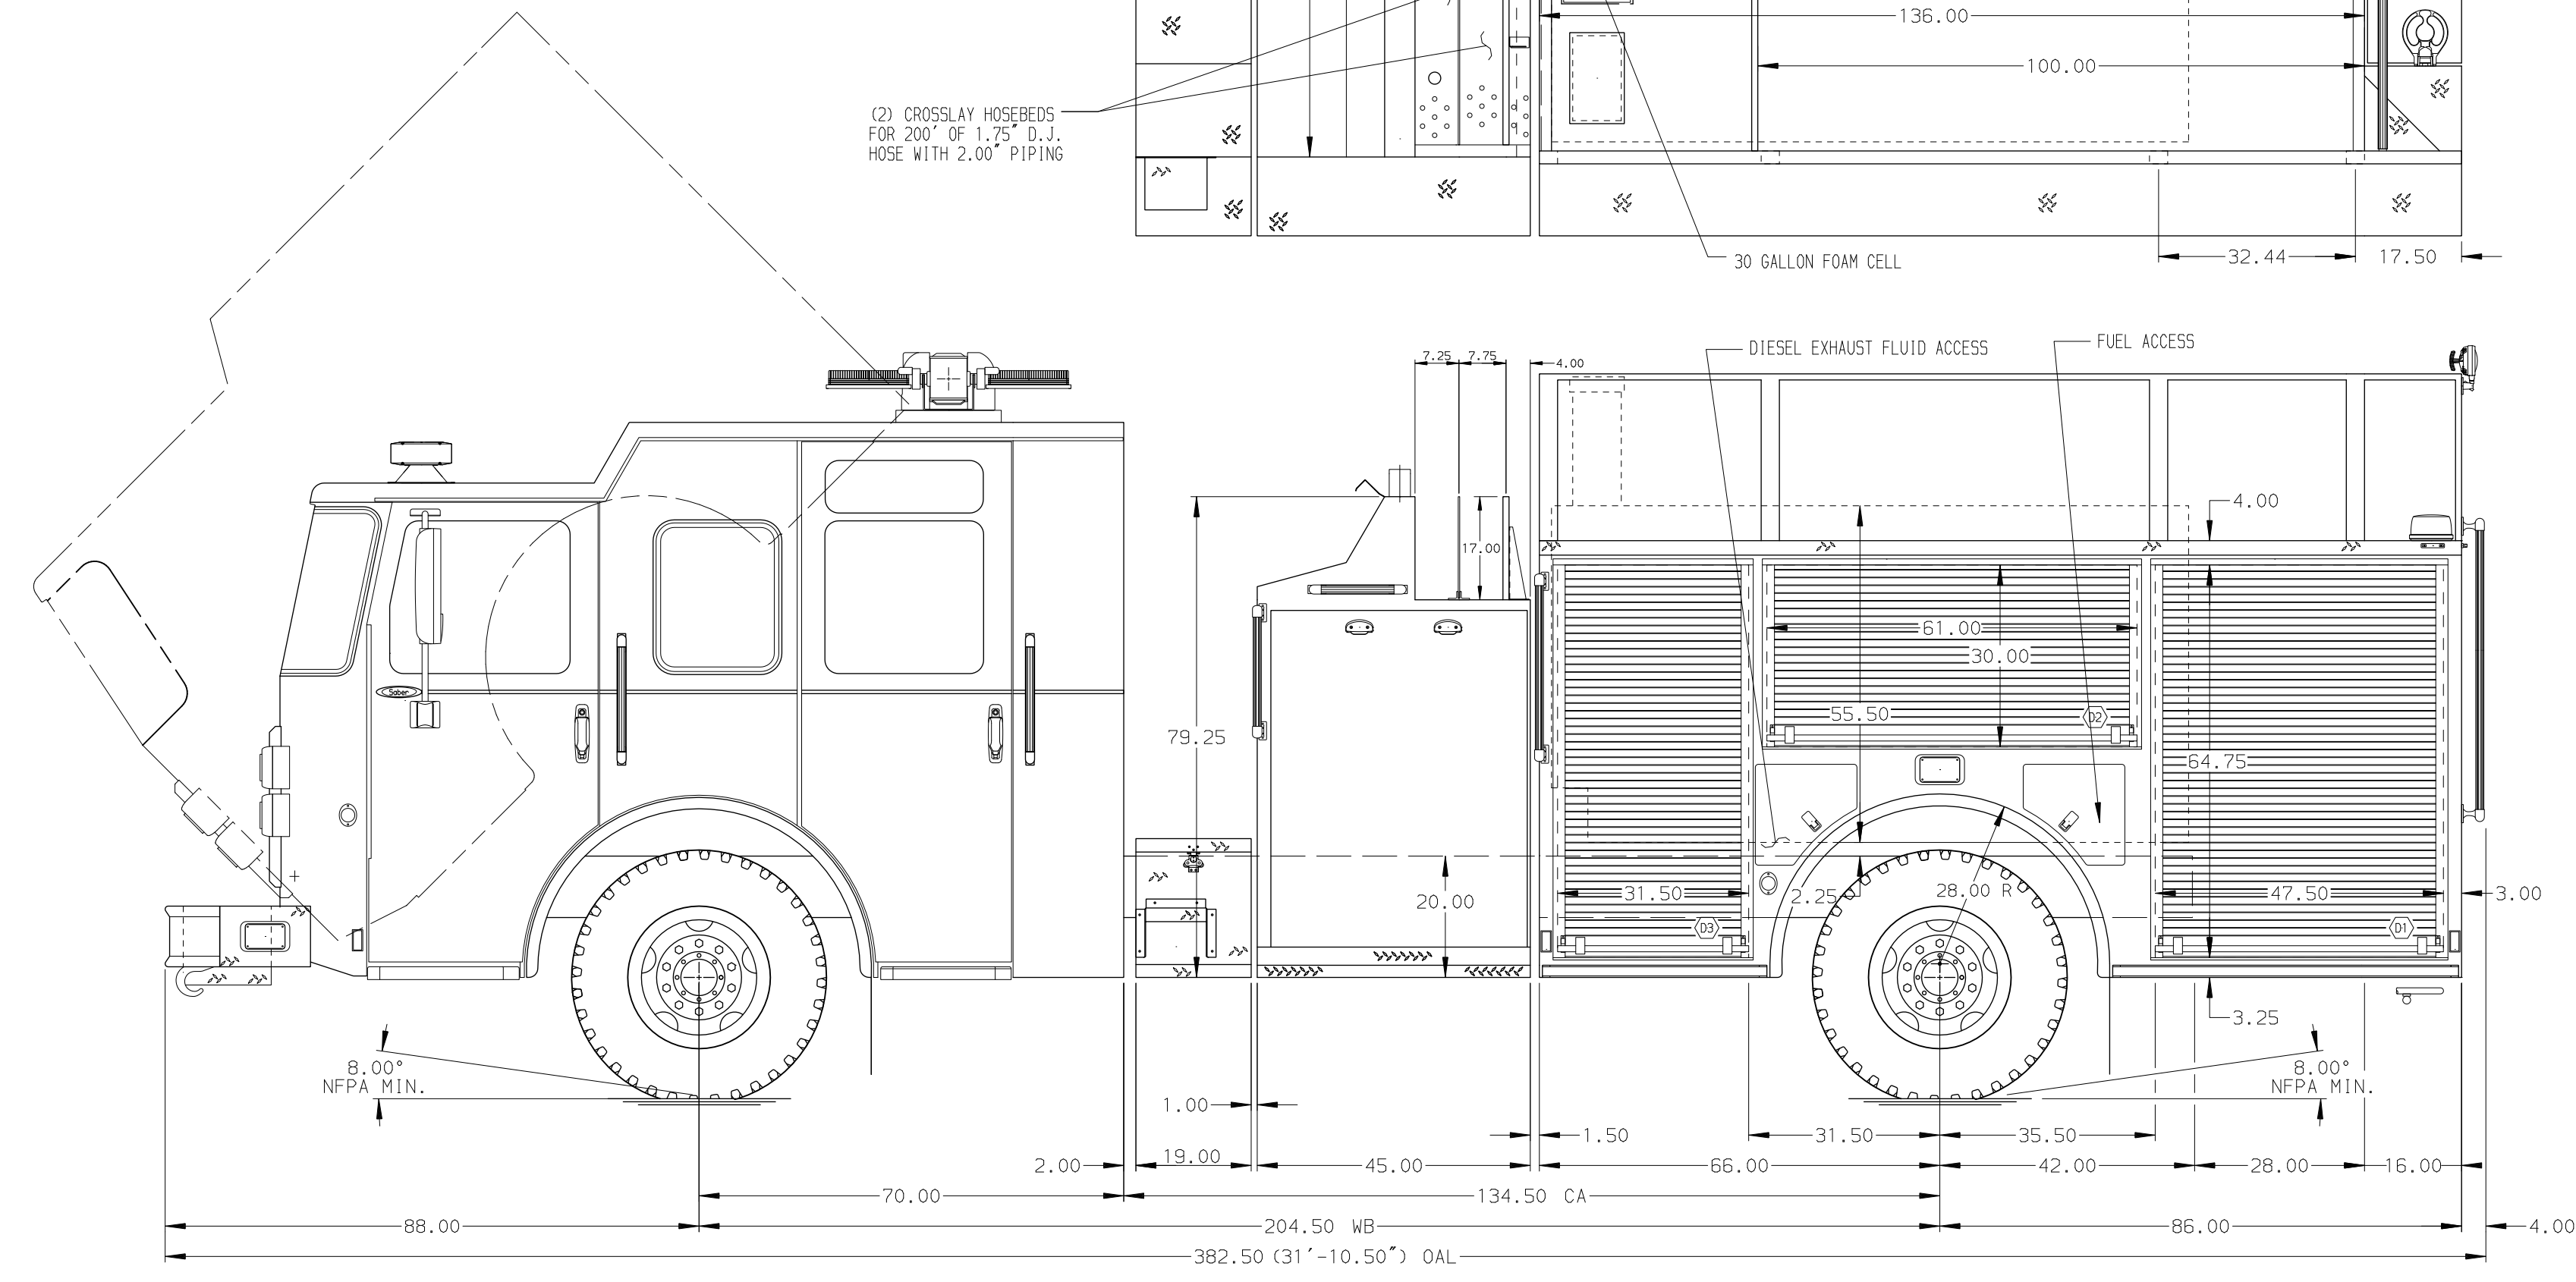

ALUMINUM BODY

NOTE
DIMENSIONS SHOWN ARE APPROXIMATE AND ARE SUBJECT TO MINOR DEVIATIONS AS MAY OCCUR OR BE NECESSARY IN CONSTRUCTION. MINOR DETAILS NOT SHOWN.

CUSTOMER APPROVAL

APPROVED BY: _____	
DATE: _____	
03APR15	JLA CAG
20FEB15	JLA CAG
27JAN15	DDO SHA
REV	DATE BY CH



TITLE	1500-D-1030P, 1000G WATER W/30G FOAM; 152\"/>
FOR	CITY OF BLOOMFIELD HILLS DEPARTMENT OF PUBLIC SAFETY BLOOMFIELD HILLS, MICHIGAN
DWG NO.	28404AD

JOB NO.	28404
SCALE	1:24
DATE	05JAN14
DRAWN BY	DDO
CHECKED BY	SHA
SHEET SIZE	D
SHEET NO.	1 OF 1